




REVISIONS	DRAWN BY: JAD / LBP	CHECKED BY: DML	SCALE: 1" = 30'
	DATE: March 28, 2025	JOB NO.: 21057	SHEET NO.: C1.7 SHEET 7 OF 8

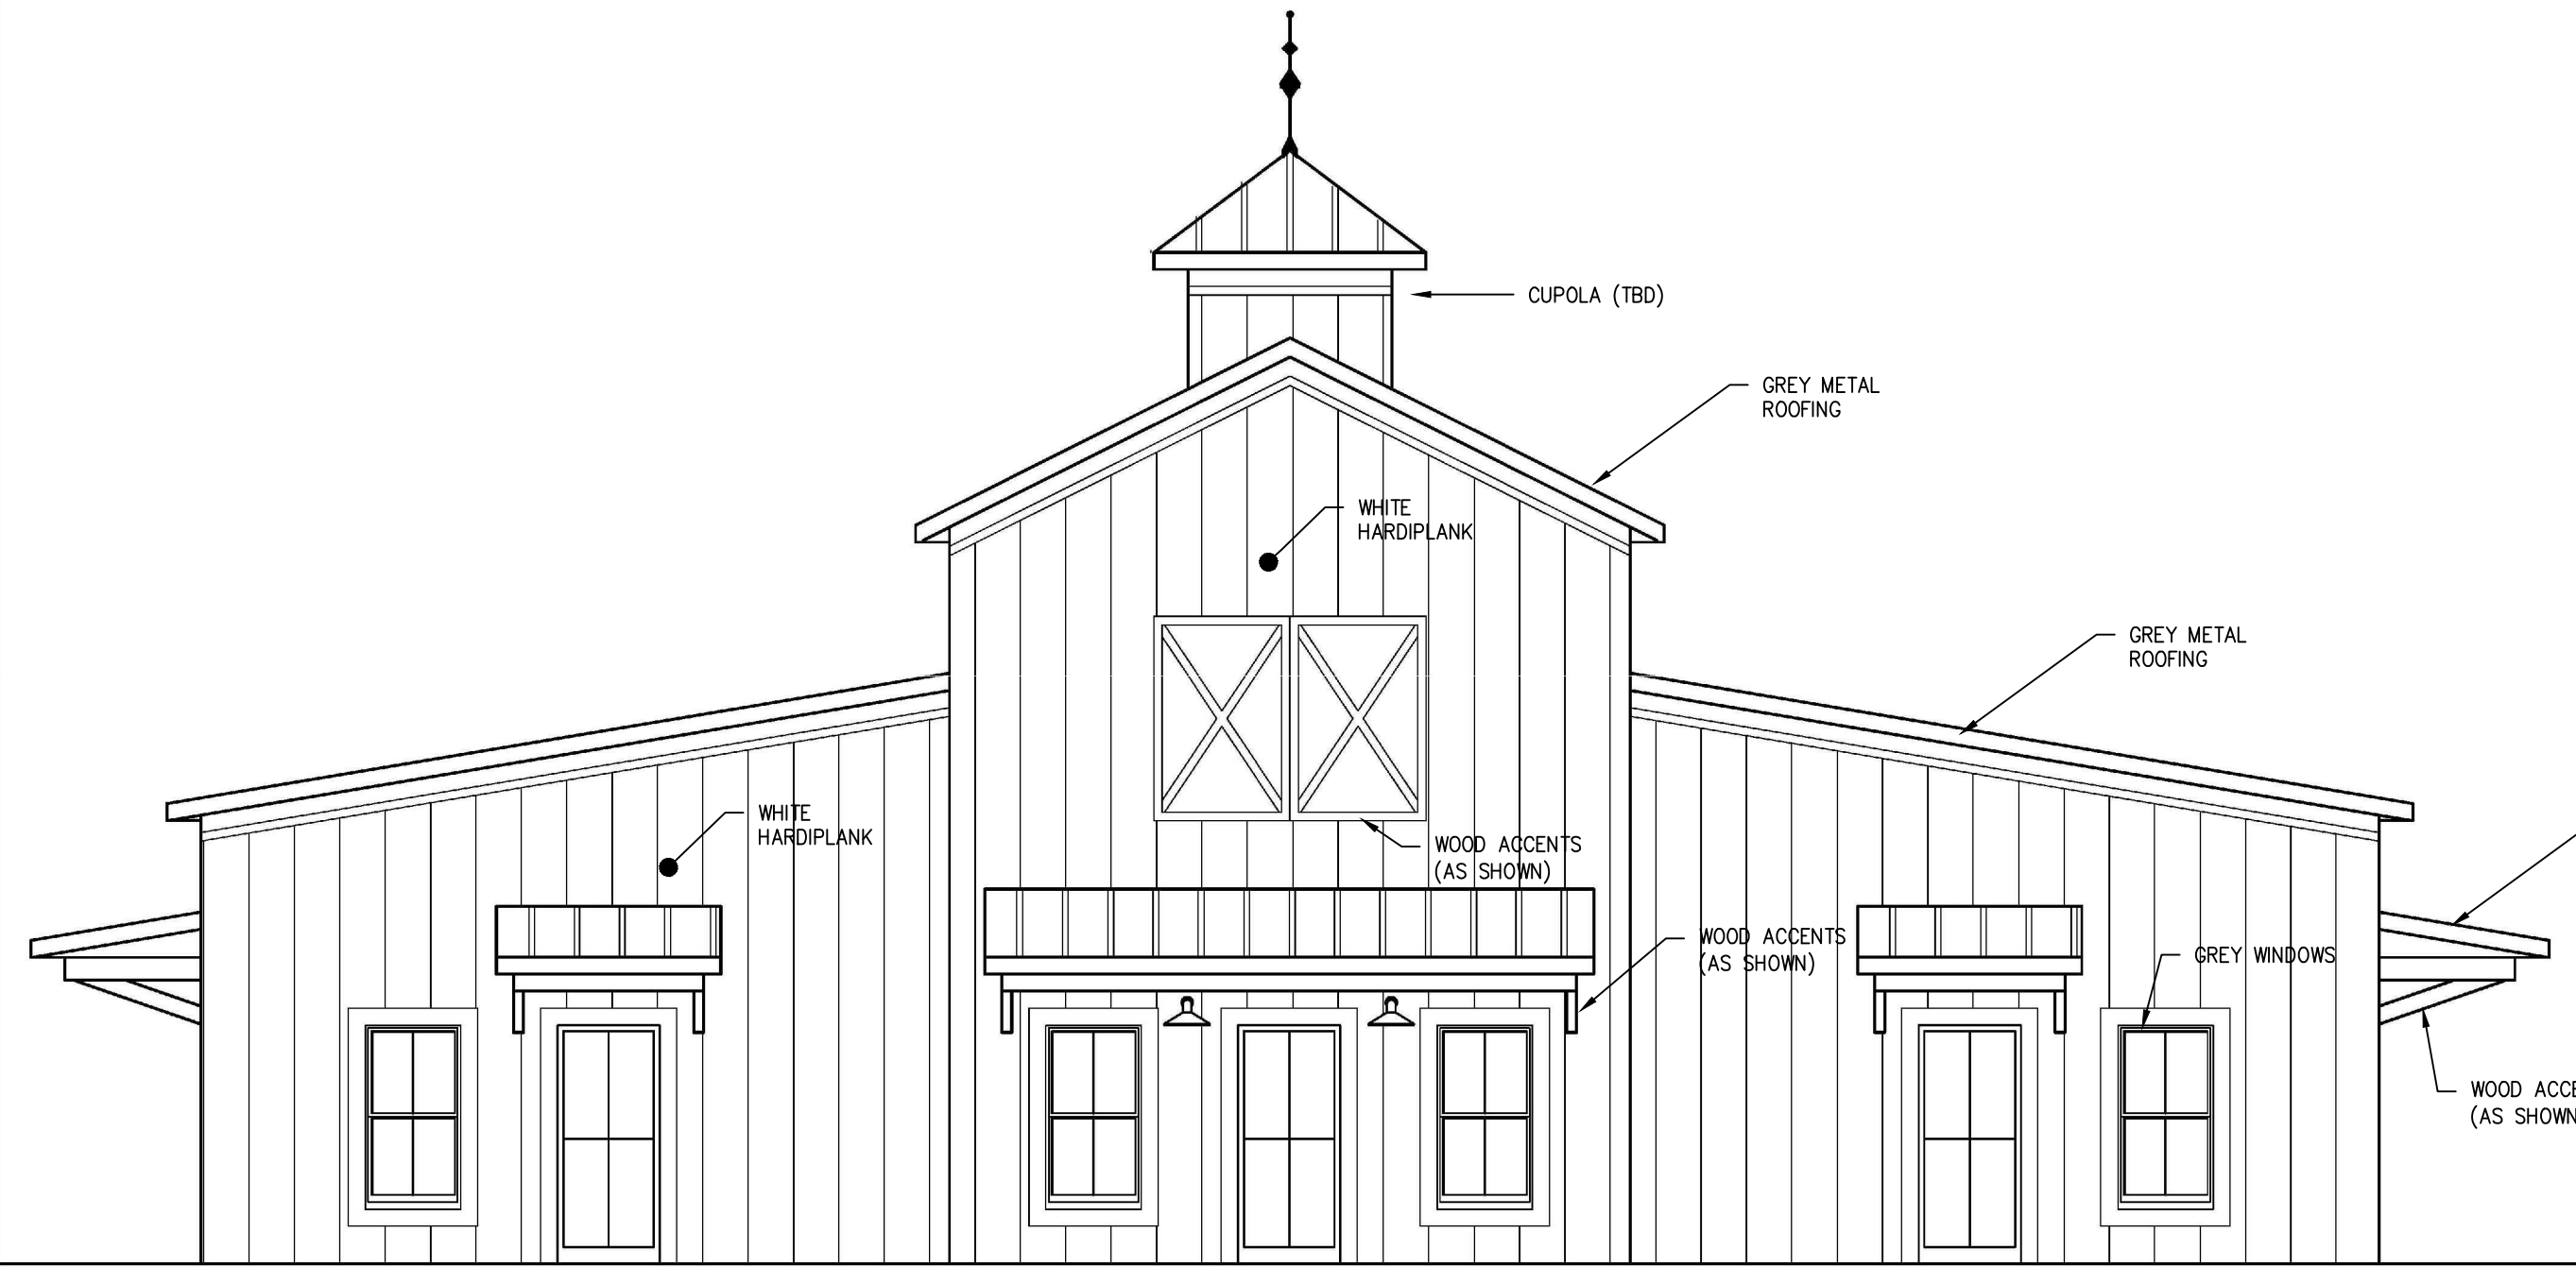


SECTION A-A (EAST ELEVATION)

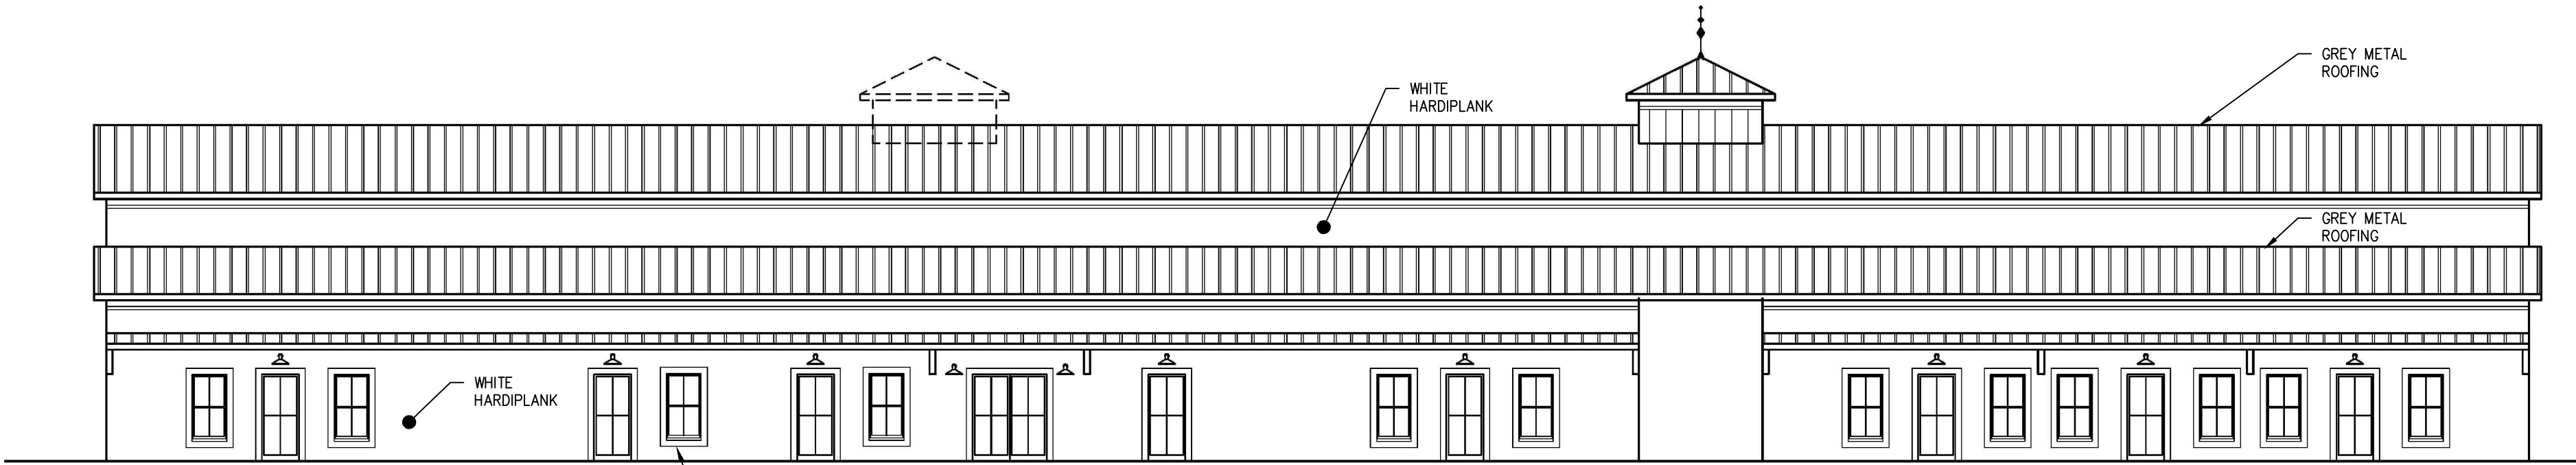

SECTION B-B (NORTH ELEVATION)

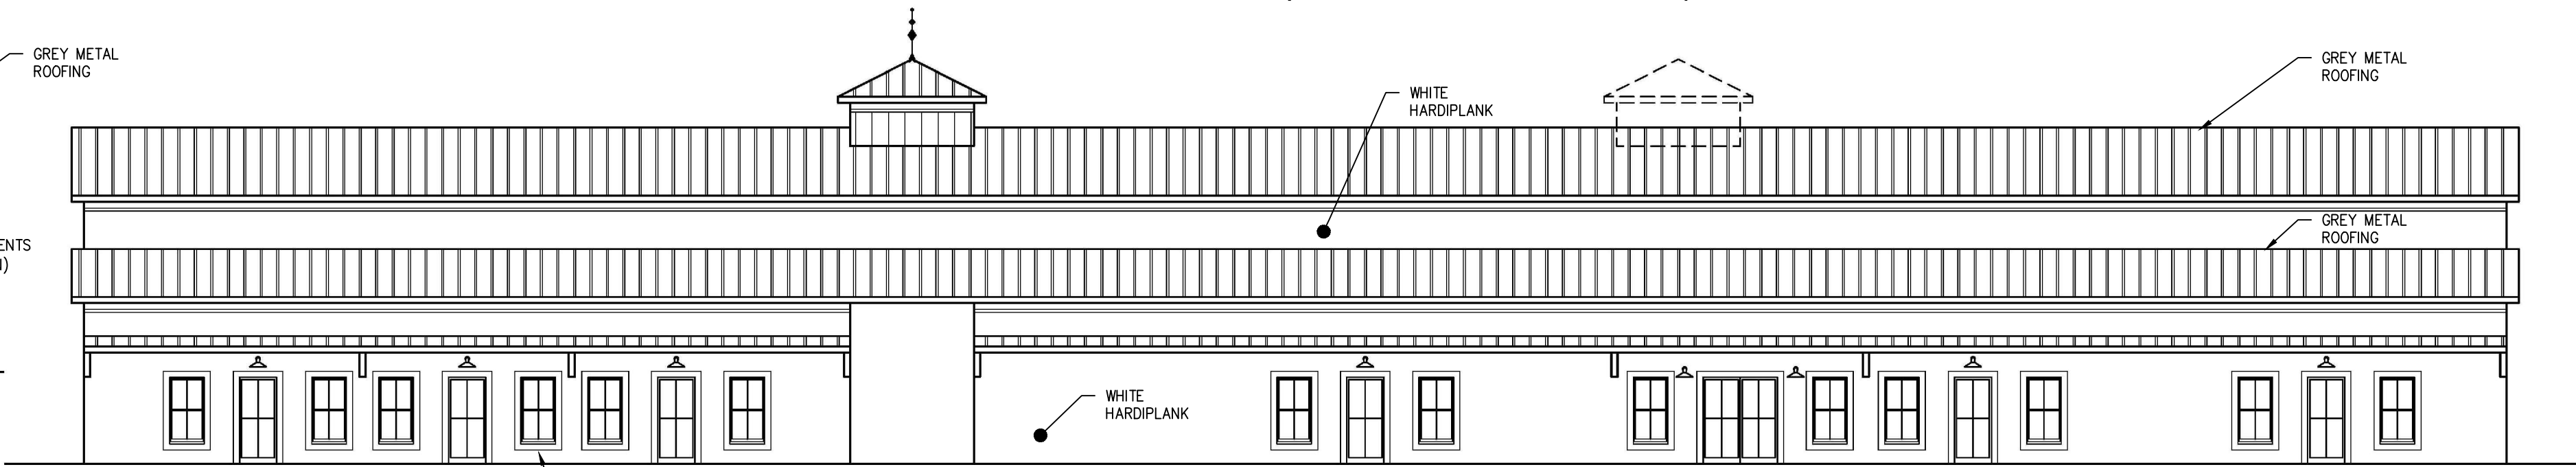

SECTION D-D (SOUTH ELEVATION)

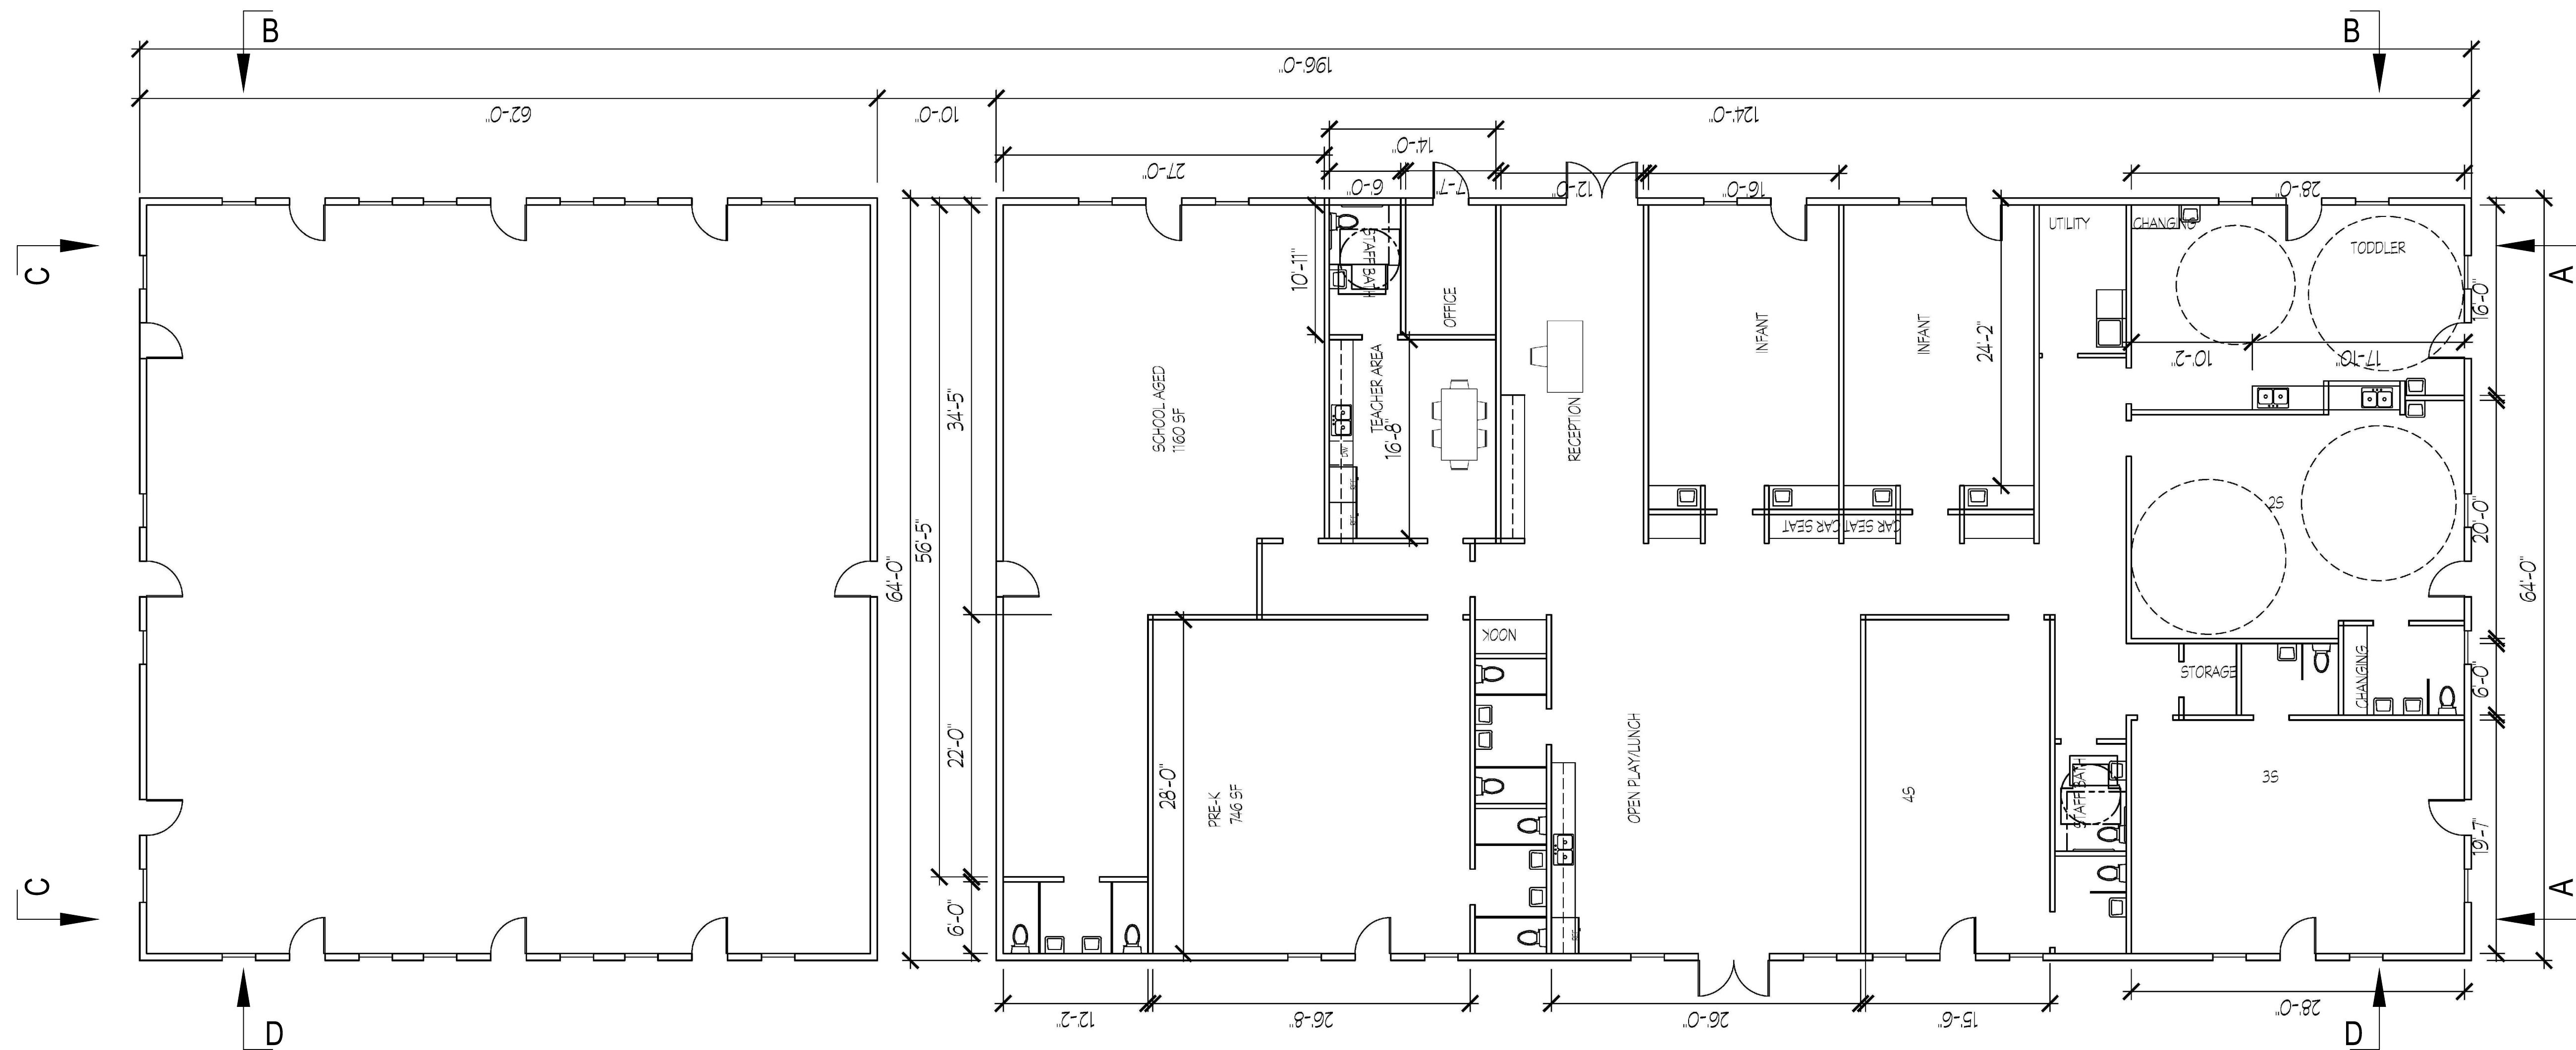

COUNTY FILE #S-21-0020		Approved for release to:	
REV	DESCRIPTION	DATE	Owner
1	REVISION CORRECTIONS PER COUNTY REVIEW	06/03/24	Date
The owner of all rights and interests in the drawings and specifications for the project is the County of Prince George's County, Maryland. All drawings and specifications shall be subject to the County's review and approval. The County reserves the right to make any changes to the drawings and specifications at any time without notice.		Permit Negotiation Construction Other:	
DRAWING TITLE		SCALE:	
PLAN & ELEVATIONS		AS NOTED	
PROJECT NAME		PROJECT NO.	
COPPERMINE FOUR SEASONS		21024-SK1	
DRAWING NO.		21024	
DRAWING NO.		A-1	
1033 Bailey Road Marriottsville, Maryland 21104 matt@bluehousearch.com www.bluehousearch.com Phone: 410-548-3377 Fax: 410-548-3377		PROFESSIONAL CERTIFICATION I certify that these documents were prepared or approved by me, and that I am a duly licensed architect under the laws of the State of Maryland, License No. 14675, Expiration Date: 02-07-2025.	

4TH AMENDED SITE PLAN
FOR
FOUR SEASONS SPORTS COMPLEX
DAYCARE AND PARKING IMPROVEMENTS
2710 HAMPSHIRE-MEXICO ROAD (MD ROUTE 482)

A1.1
SHEET 8 OF 8